




Carbon-neutral, living, breathing homes.



Planted in approx. 4.3 acres of generous earth that invites you into inclusive yet private apartments that face the world, not each other. And every aspect from energy & water to construction material & waste is optimised, recycled, or renewed to make your carbon footprint lighter, and your conscience clearer.



**A home
that stands tall,
where design
and nature
come together
in harmony.**

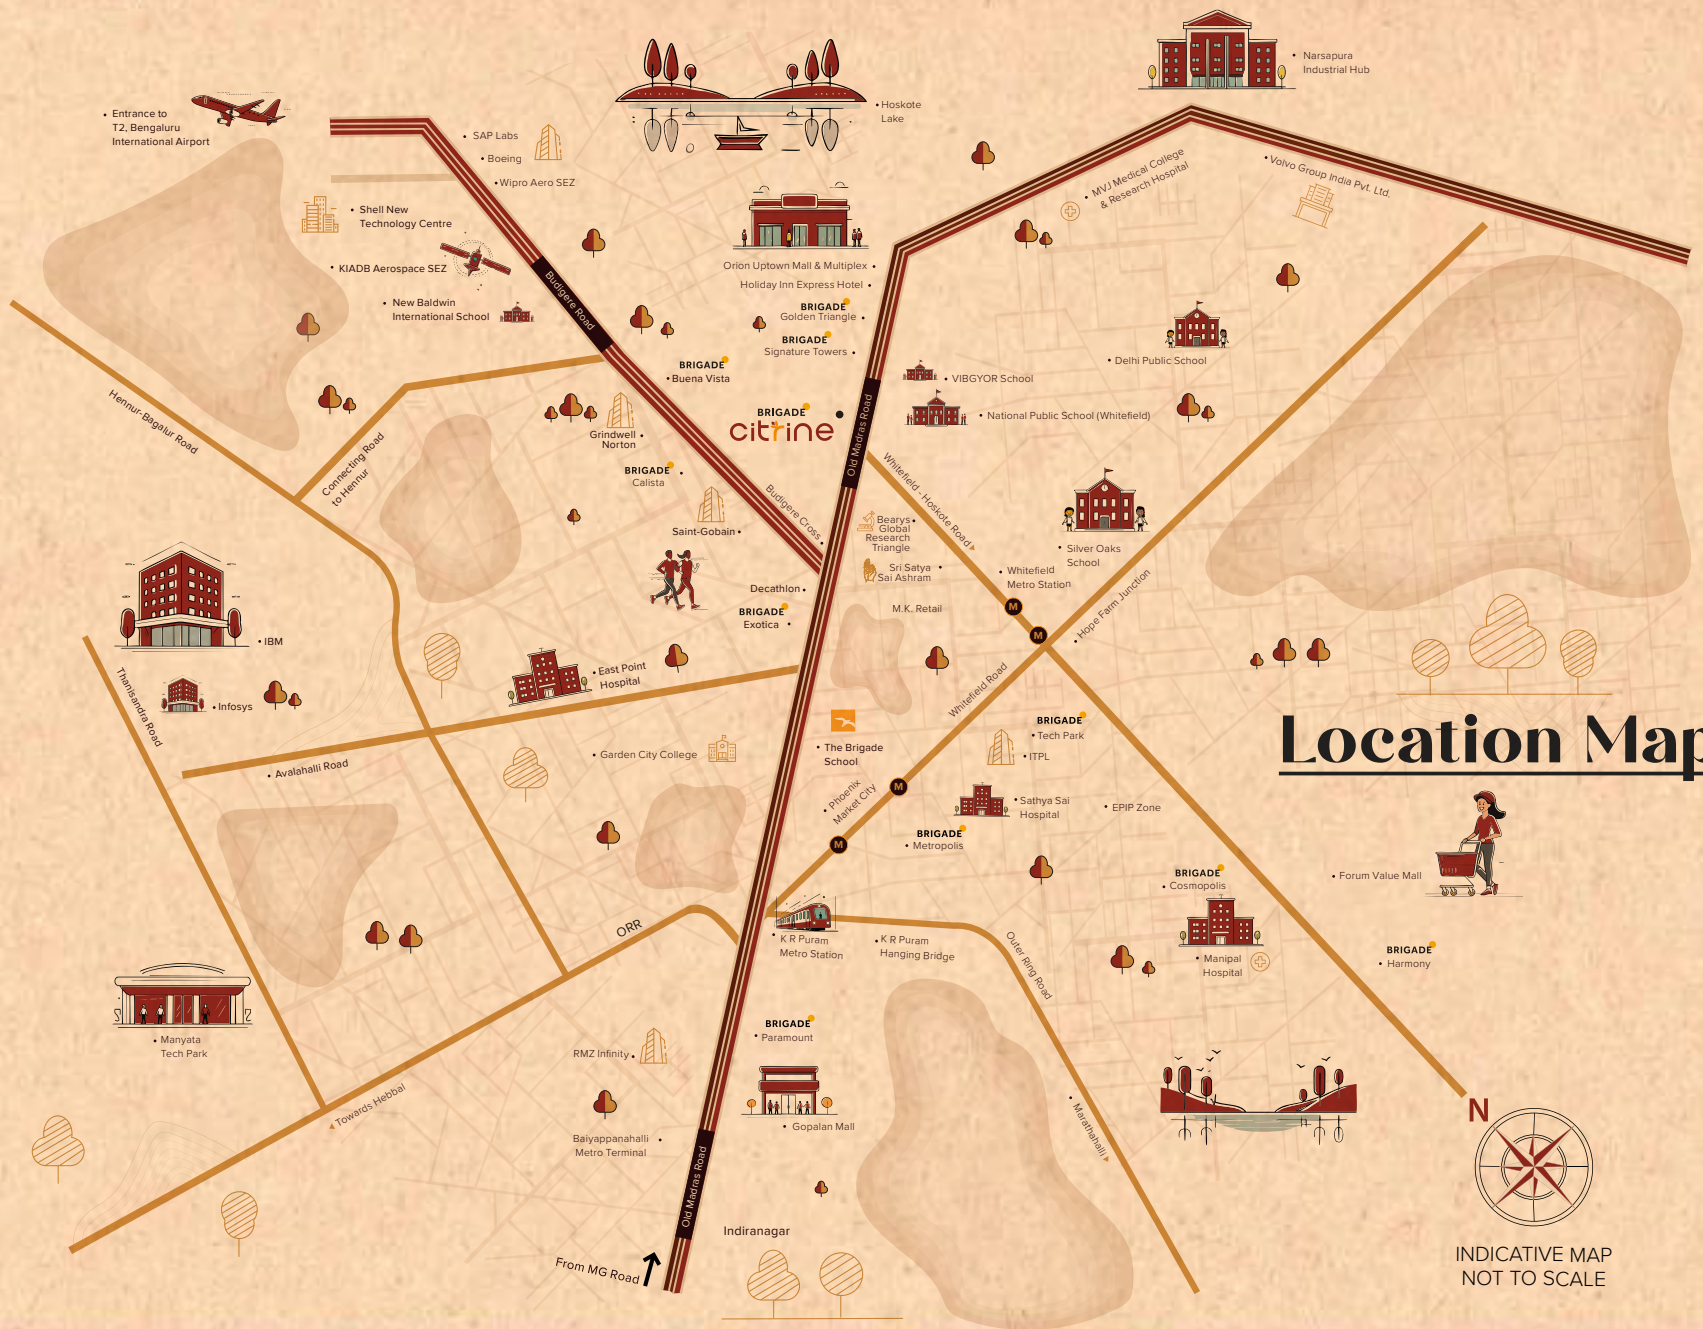

Location Map



INDICATIVE MAP
NOT TO SCALE

Master Plan

1. Entry
2. Arrival court
3. Secondary entrance
4. Multi-play court
5. Bus waiting area
6. Wellness garden
7. Planter
8. Play zone
9. Outdoor fitness area
10. Pet park
11. Swimming pool
12. Kids' pool
13. Open shower
14. Change room
15. Courtyard
16. Existing rock outcrop
17. Parking
18. Transformer yard
19. OWC
20. DG yard
21. Services



The information depicted herein viz., master plans, floor plans, furniture layout, fittings, illustrations, specifications, designs, dimensions, rendered views, colours, amenities and facilities, etc., are subject to change without notifications as may be required by the relevant authorities or the Developer's architect, and cannot form part of an offer or contract. Whilst every care is taken in providing this information, the Developer cannot be held liable for variations. All illustrations and pictures are the artist's impression only. The information is subject to variations, additions, deletions, substitutions, and modifications as may be recommended by the company's architect and/or the relevant approving authorities. The Developer is wholly exempt from any liability on account of any claim in this regard. (1 square metre = 10.764 square feet). E & OE. All dimensions and calculations are done in the metric system (M/Sq.m), and imperial system (Ft/Sq.ft) shown is for reference only. All dimensions indicated in the drawing are from unfinished surfaces, excluding plaster thickness and tile thickness.

Key Numbering Plan

LEGEND

- TYPE 01 1BED + 1TOILET
- TYPE 02 2BED + 2TOILET
- TYPE 03 3BED + 2TOILET
- TYPE 04 3BED + 3TOILET
- TYPE 05 3BED + 3TOILET
- TYPE 06 3BED + 3TOILET + STUDY
- TYPE 07 4BED + 4TOILET
- TYPE 08 4BED + 4TOILET



The information depicted herein viz., master plans, floor plans, furniture layout, fittings, illustrations, specifications, designs, dimensions, rendered views, colours, amenities and facilities, etc., are subject to change without notifications as may be required by the relevant authorities or the Developer's architect, and cannot form part of an offer or contract. Whilst every care is taken in providing this information, the Developer cannot be held liable for variations. All illustrations and pictures are the artist's impression only. The information is subject to variations, additions, deletions, substitutions, and modifications as may be recommended by the company's architect and/or the relevant approving authorities. The Developer is wholly exempt from any liability on account of any claim in this regard. (1 square metre = 10.764 square feet). E & OE. All dimensions and calculations are done in the metric system (M/Sq.m), and imperial system (Ft/Sq.ft) shown is for reference only. All dimensions indicated in the drawing are from unfinished surfaces, excluding plaster thickness and tile thickness.